


concrete vault position on the property plot (single gate section)

PROPERTY SIDE

gate/fence
centreline

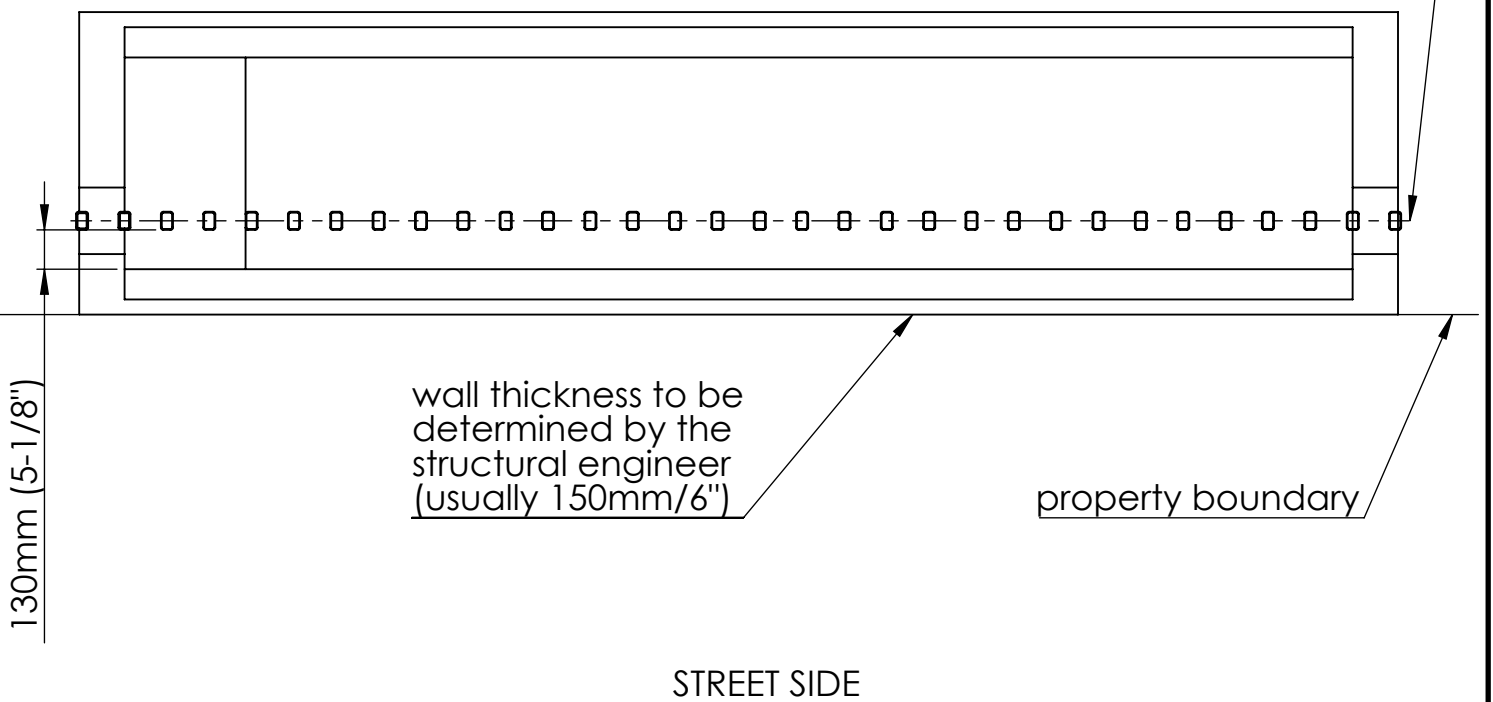

FancyFence GmbH
Strasse der Jugend 18
14974 Ludwigfelde Deutschland

Tel. +49 3378 888 99 80
e-mail: info@fancyfence.de